


AVERY LANDING TOPO

A PORTION OF SECTIONS 15 AND 16, T.45N., R.5E., B.M.,
VILLAGE OF AVERY, SHOSHONE COUNTY, IDAHO

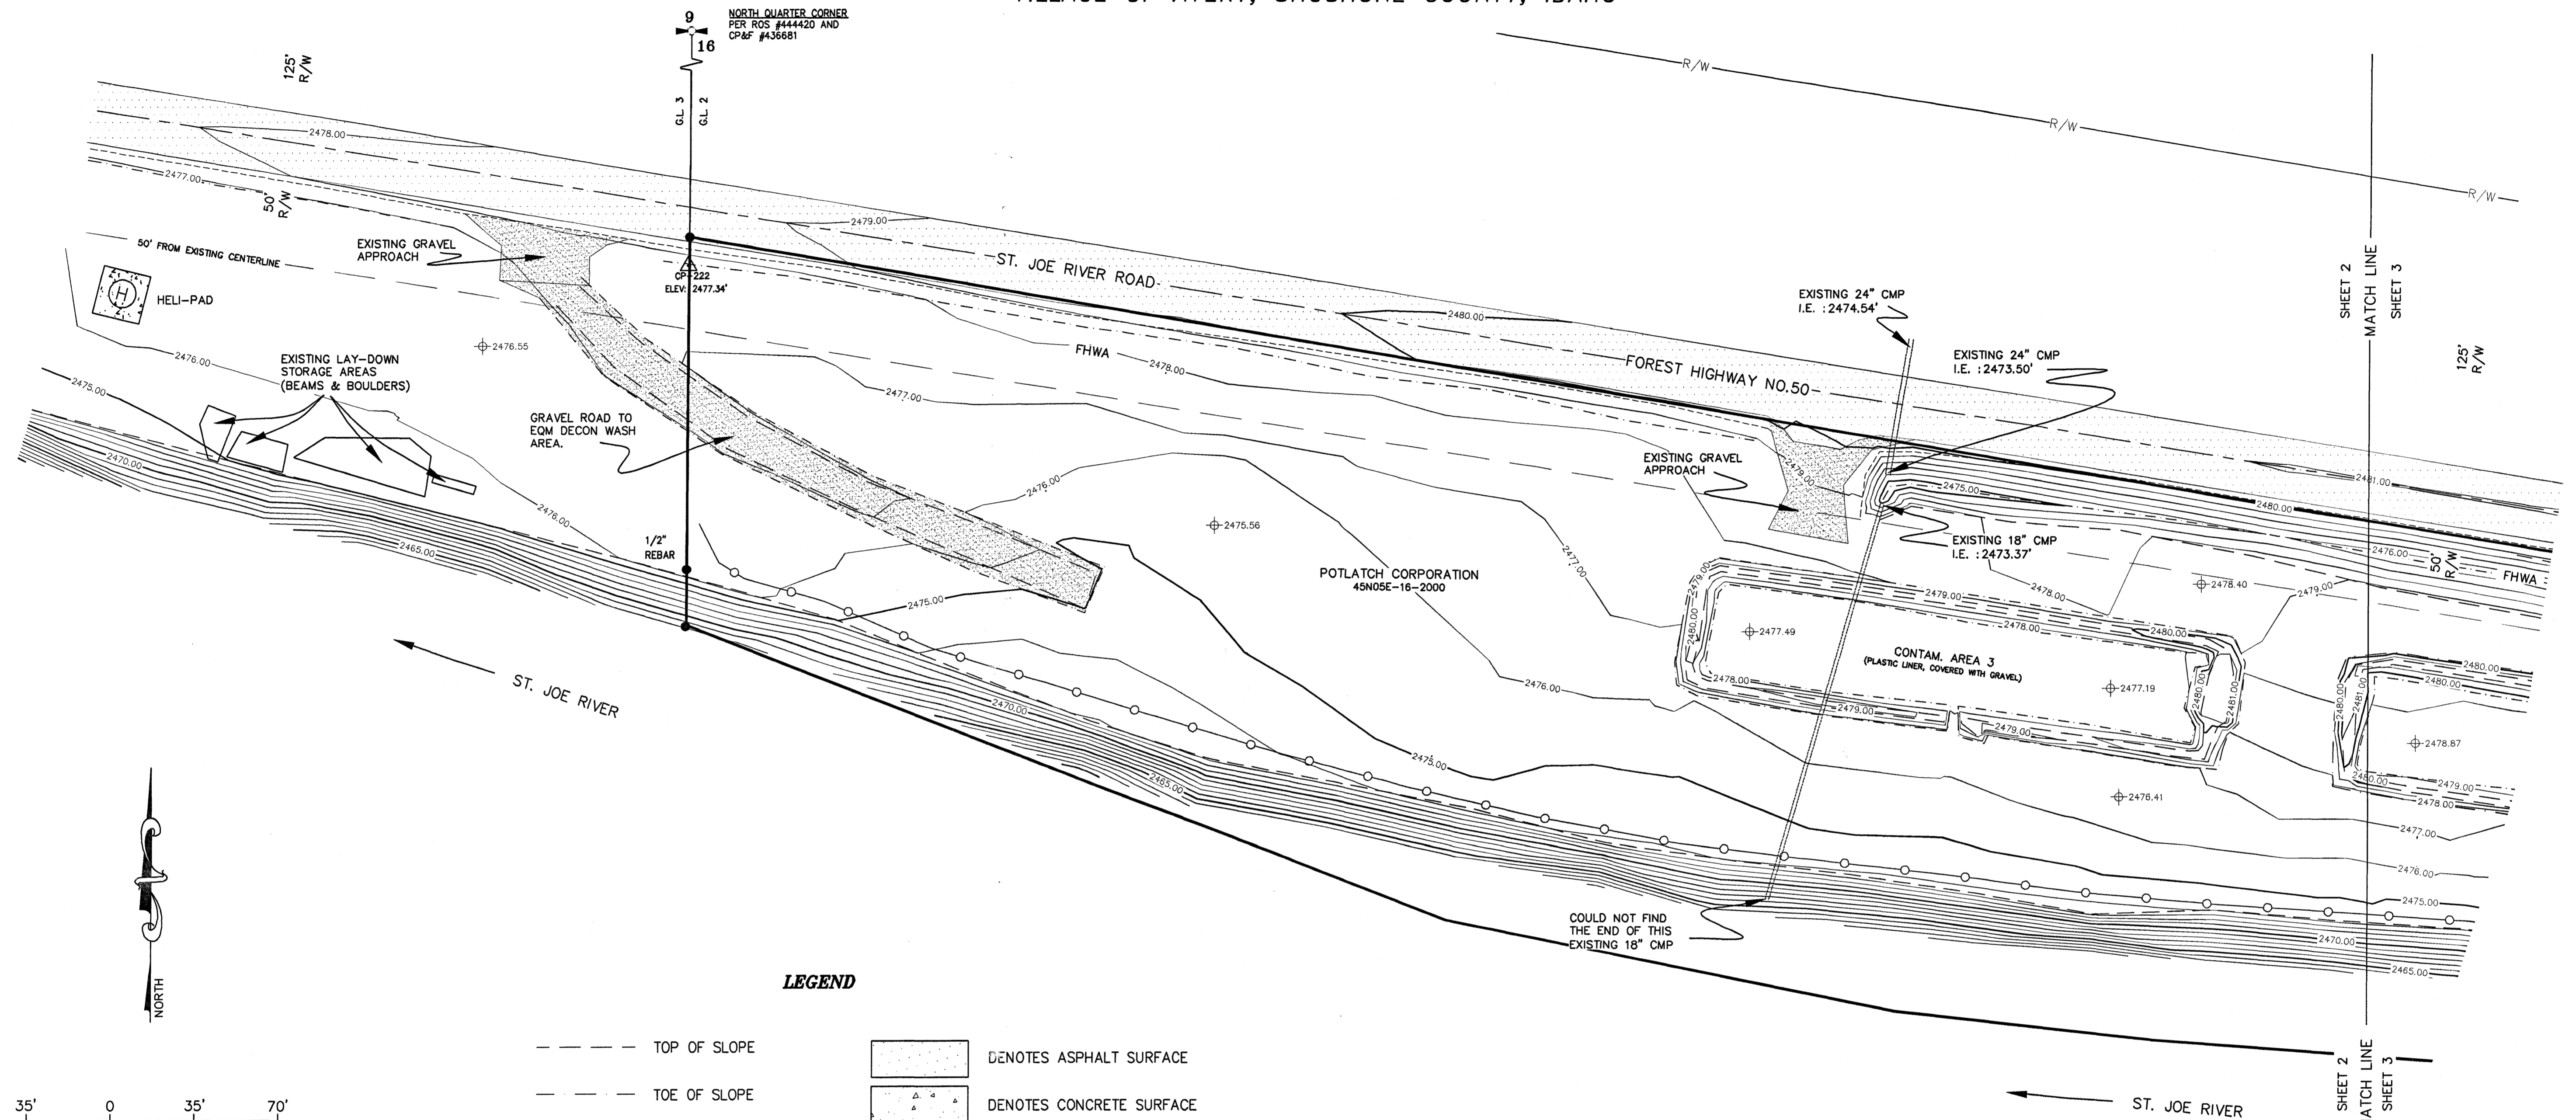

LEGEND

---	TOP OF SLOPE		DENOTES ASPHALT SURFACE
---	TOE OF SLOPE		DENOTES CONCRETE SURFACE
---	SHOULDER		DENOTES GRAVEL SURFACE
---	CENTERLINE	●	FND 2" ALUM. CAP STAMPED "PLS 10162" OR AS NOTED
---	PROPERTY LINE FROM PRIOR SURVEY BY OTHERS	G.L.	GOVERNMENT LOT
---	SILT FENCE		OTHERS AS NOTED
---	FHWA FEDERAL HIGHWAY ADMINISTRATION		

SURVEYS OF RECORD

- (R-1) J. DUNN PLS 10162 MARCH 2009 INSTRUMENT NO. 444420
- (R-2) J. DUNN PLS 10162 SUMMER 2012 UNRECORDED (AMENDS ABOVE)
- (R-3) J. DUNN PLS 10162 FEB 2007 UNRECORDED
SURVEY FOR POTLATCH FOREST HOLDINGS, INC
- (R-4) RIGHT-OF-WAY PLANS, ST. JOE RIVER ROAD,
IDAHO FOREST HIGHWAY PROJECT 50-1(6)
- (R-5) RAILROAD PLANS AND RIGHT-OF-WAY

ELEVATION DATUM

NAVD 88 ~ BASED ON THE PUBLISHED ELEVATION
OF NATIONAL GEODETIC SURVEY MONUMENT
DESIGNATION "W-154" AND PID "SU0449".
ELEVATION: 2489.77 FT.

SURVEYOR'S NOTES

- 1) THIS IS NOT A BOUNDARY SURVEY. BOUNDARY CORNER
MONUMENTS AND PROPERTY LINES (TYP.) SHOWN ARE IN
THE POSITIONS AS FOUND FROM PRIOR SURVEYS BY OTHERS.
- 2) SUBTERRANEAN STRUCTURES AND UTILITIES SUCH AS GAS LINES,
WATER LINES, STORM AND SANITARY SEWER LINES, BURIED TANKS,
TELEPHONE CABLES, TV CABLES, POWER LINES, ETC., WERE NOT
LOCATED, EXCEPT AS SHOWN. THE LOCATIONS INDICATED ARE FROM
THE BEST AVAILABLE EVIDENCE, I.E.: SURFACE INDICATIONS.



Scott M. Rasor 11/28/12
SCOTT M. RASOR, PLS 6374 DATE



SHEET 2 OF 5